
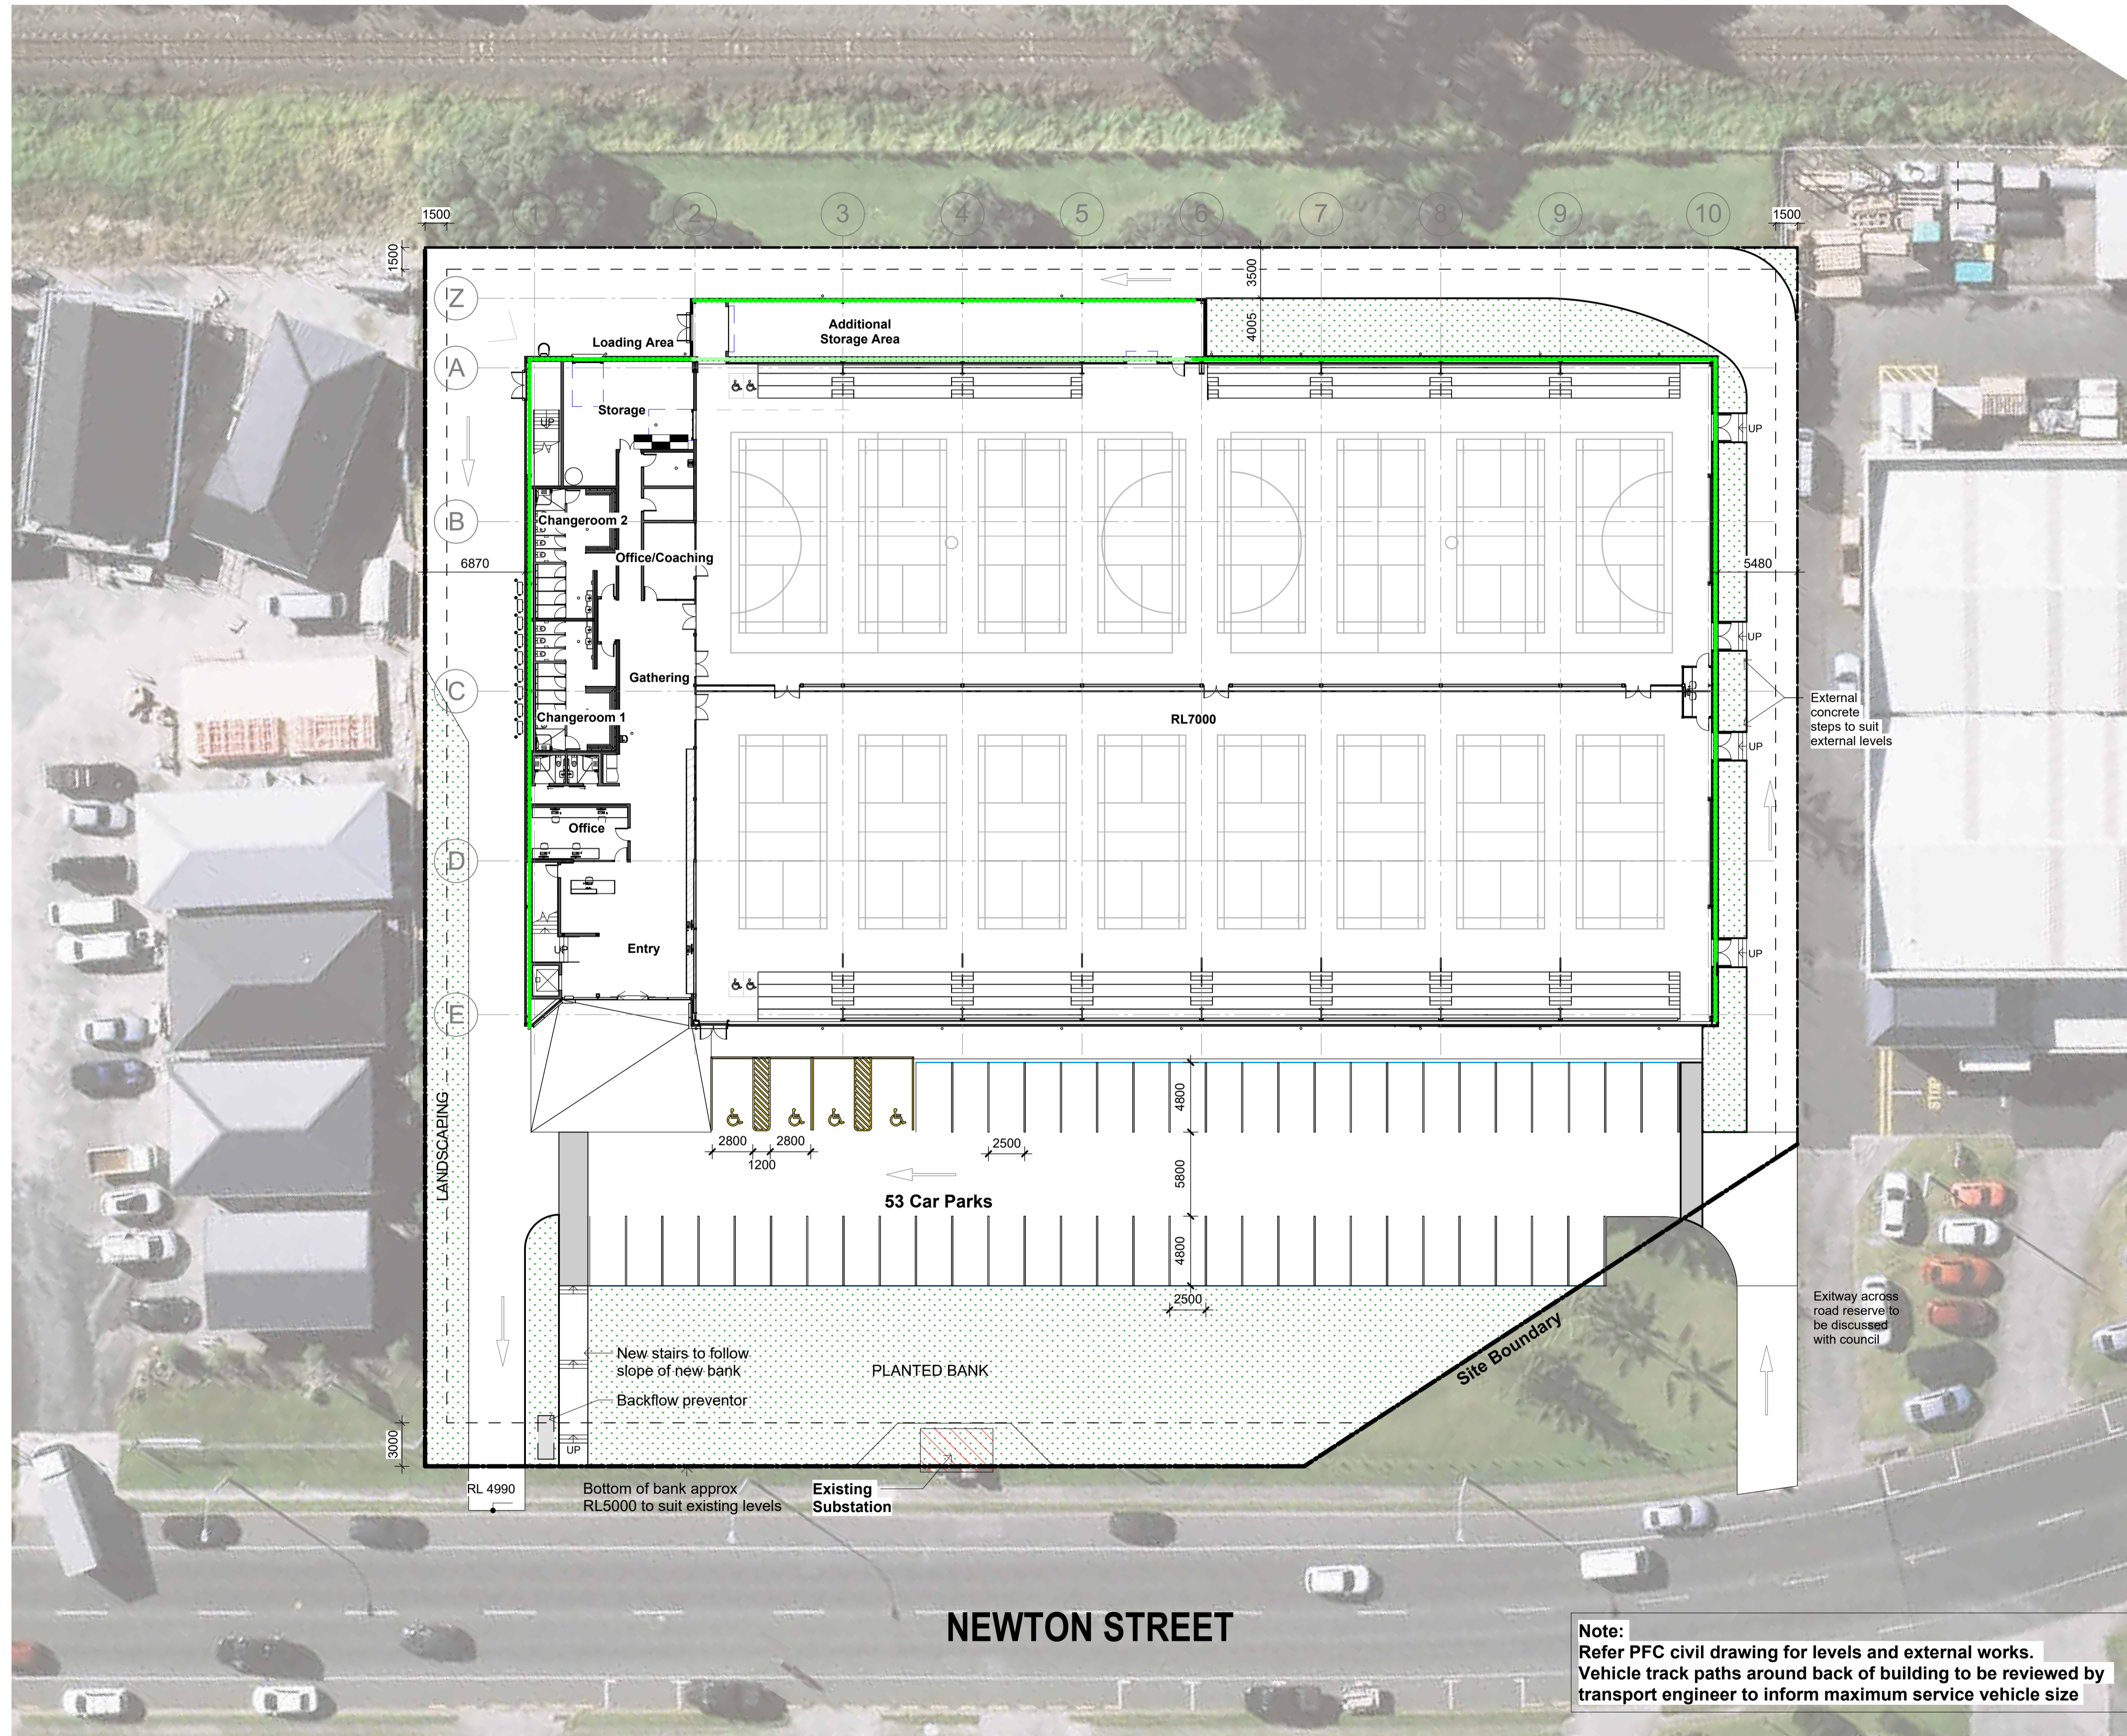


NOTES:
 1. Do not scale off this drawing. Use figured dimensions only. Drawings printed from .pdf files will **NOT** be to scale.
 2. Contractor to verify all details and dimensions on site before commencing work.
 3. Contractor to report any apparent discrepancy to the Architect for interpretation prior to affected work proceeding.

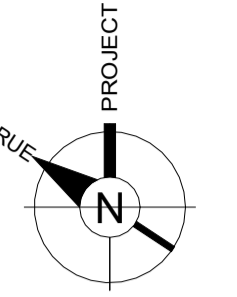

ORIGINAL DOCUMENT IN COLOUR

REVISIONS:

REV	DATE	AMENDMENT
P2	25.05.23	Preliminary Design Re-issue
P3	06.06.24	GA Drawings
P4	28.06.24	GA Plan Updates 0.5
P5	27.06.24	50% Developed Package
P6	08.10.24	RC Site Update
P7	25.02.25	Site Plan Update
P8	07.03.25	WIP Issue 1
R0	21.03.25	Building Consent

Building Consent



Tauranga Badminton



61 Newton Street, Tauranga
 for Apollo Projects (BOP Badminton)

Proposed Site Plan

Note:
 Refer PFC civil drawing for levels and external works.
 Vehicle track paths around back of building to be reviewed by transport engineer to inform maximum service vehicle size

Scale (A1) 1 : 250	Job No. 2246
Drawing No. A1.06	Revision No. R0
Architecture HDT Ltd	

NOTES:
 1. Do not scale off this drawing. Use figured dimensions only. Drawings printed from .pdf files will **NOT** be to scale.
 2. Contractor to verify all details and dimensions on site before commencing work.
 3. Contractor to report any apparent discrepancy to the Architect for interpretation prior to affected work proceeding.

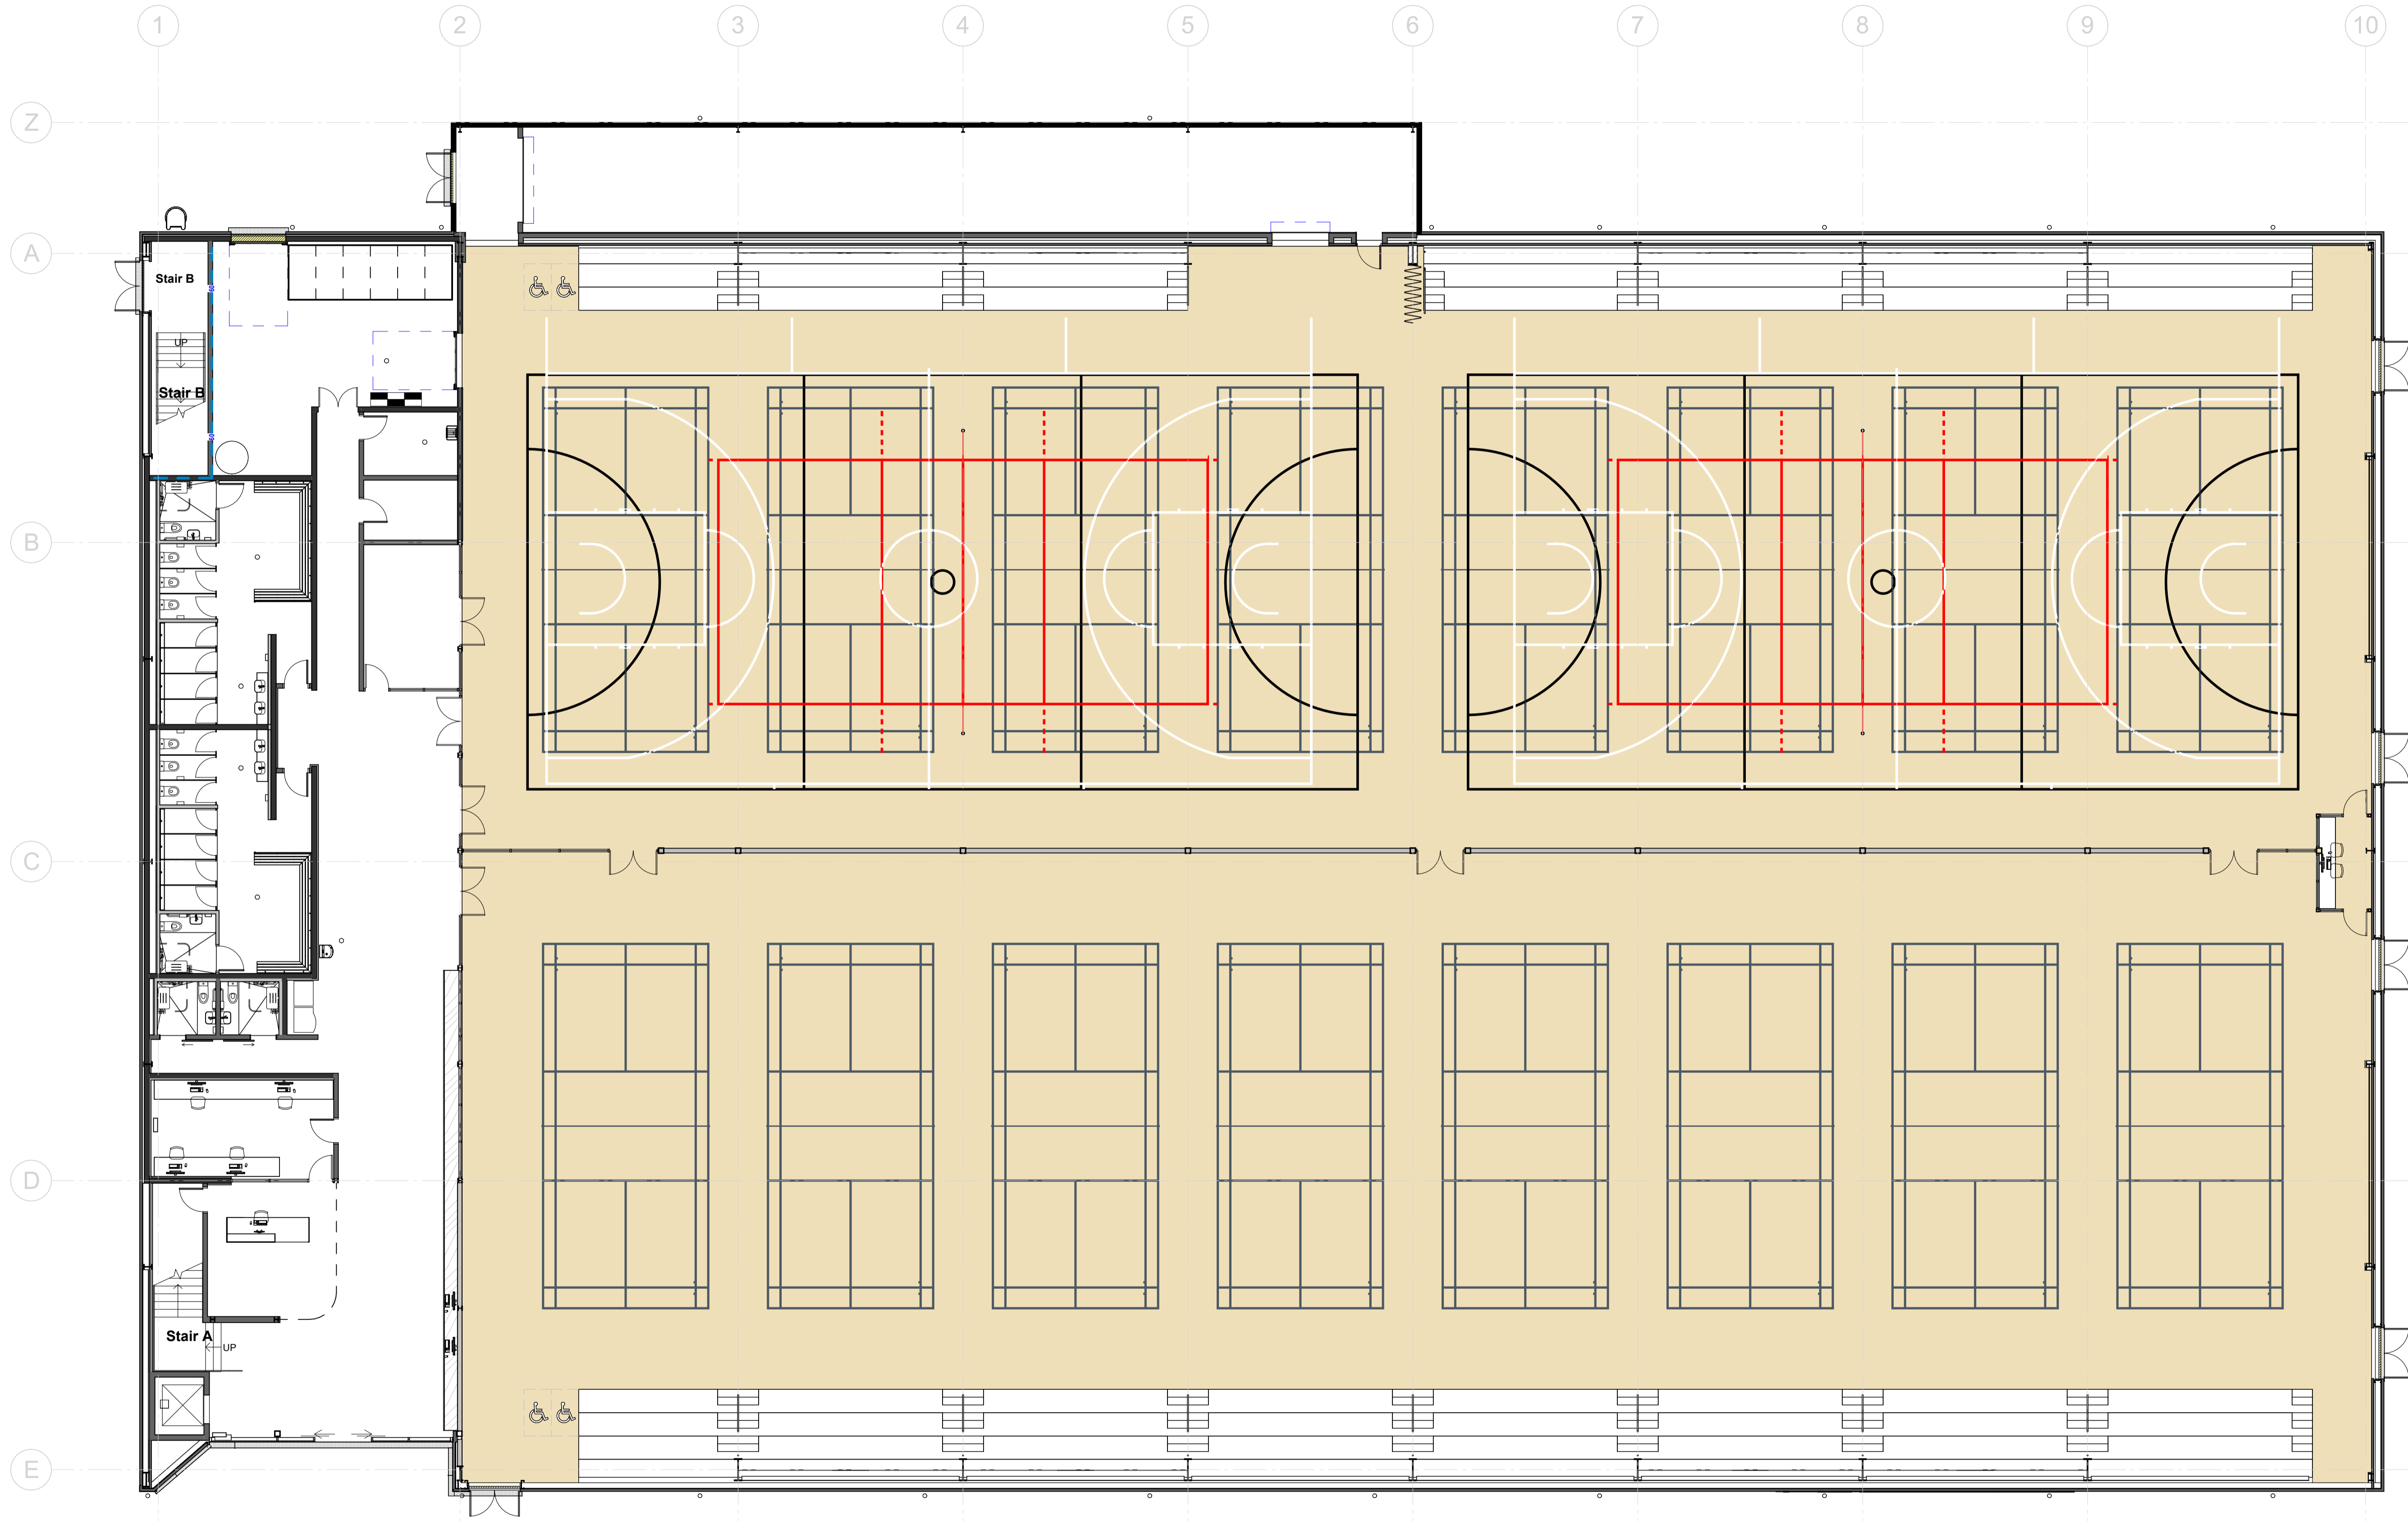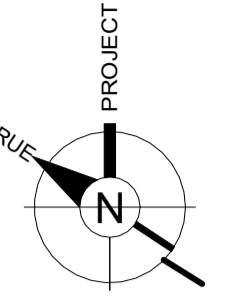

REVISIONS:

REV	DATE	AMENDMENT
R0	21.03.25	Building Consent





Tauranga Badminton

61 Newton Street, Tauranga
 for Apollo Projects (BOP
 Badminton)


Court Markings - All

Scale (A1) 1 : 125	Job No. 2246
Drawing No. A4.80	Revision No. R0
Architecture HDT Ltd	

NOTES:
 1. Do not scale off this drawing. Use figured dimensions only. Drawings printed from .pdf files will **NOT** be to scale.
 2. Contractor to verify all details and dimensions on site before commencing work.
 3. Contractor to report any apparent discrepancy to the Architect for interpretation prior to affected work proceeding.

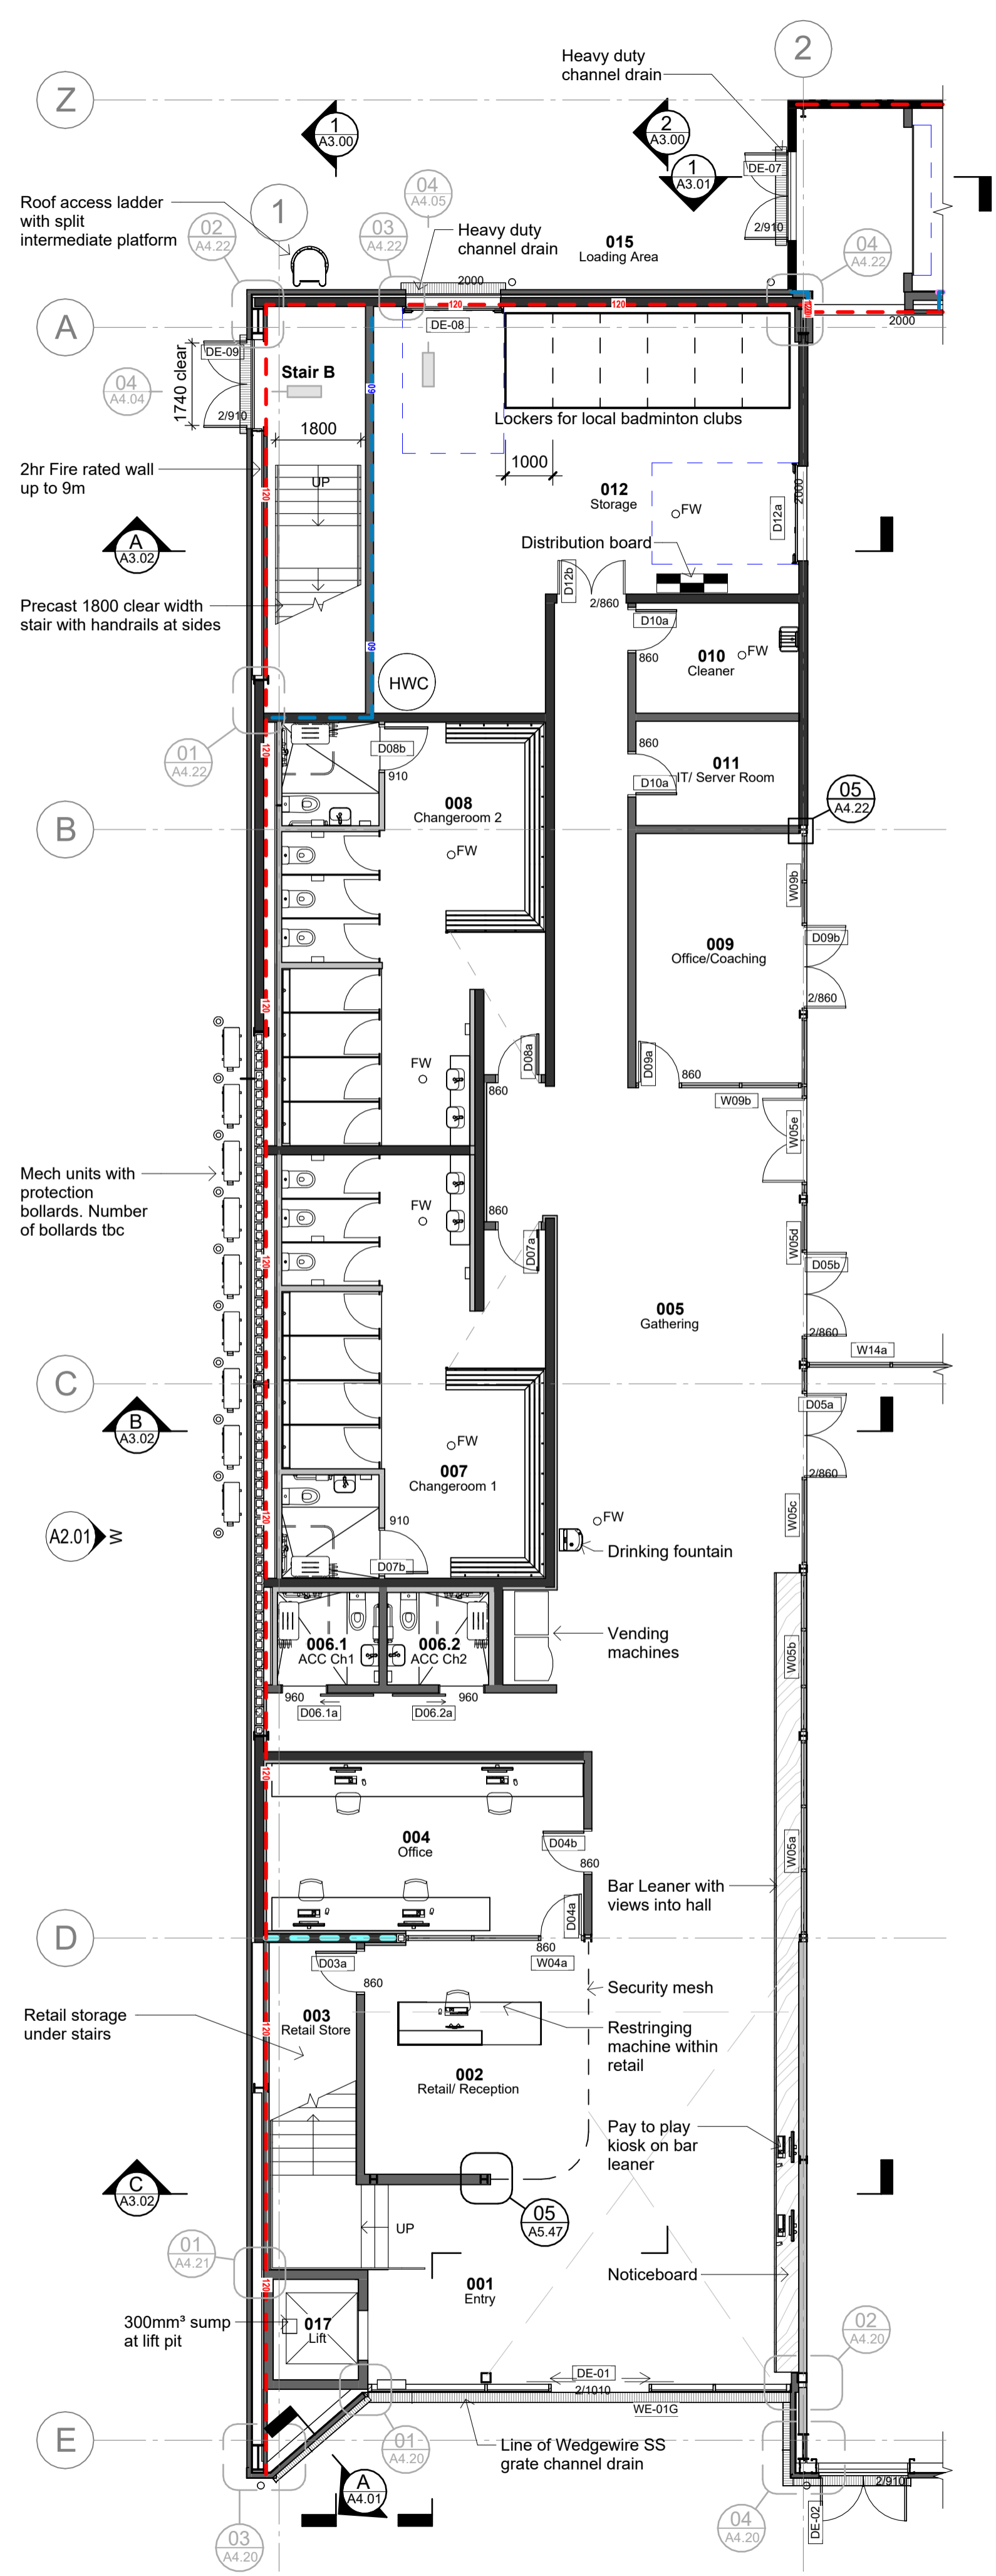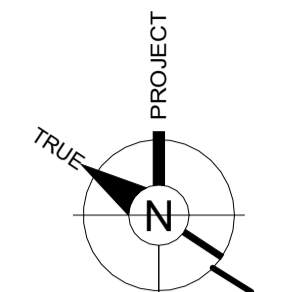

G Enlarged Amenities Lv G
 A2.00 1:100

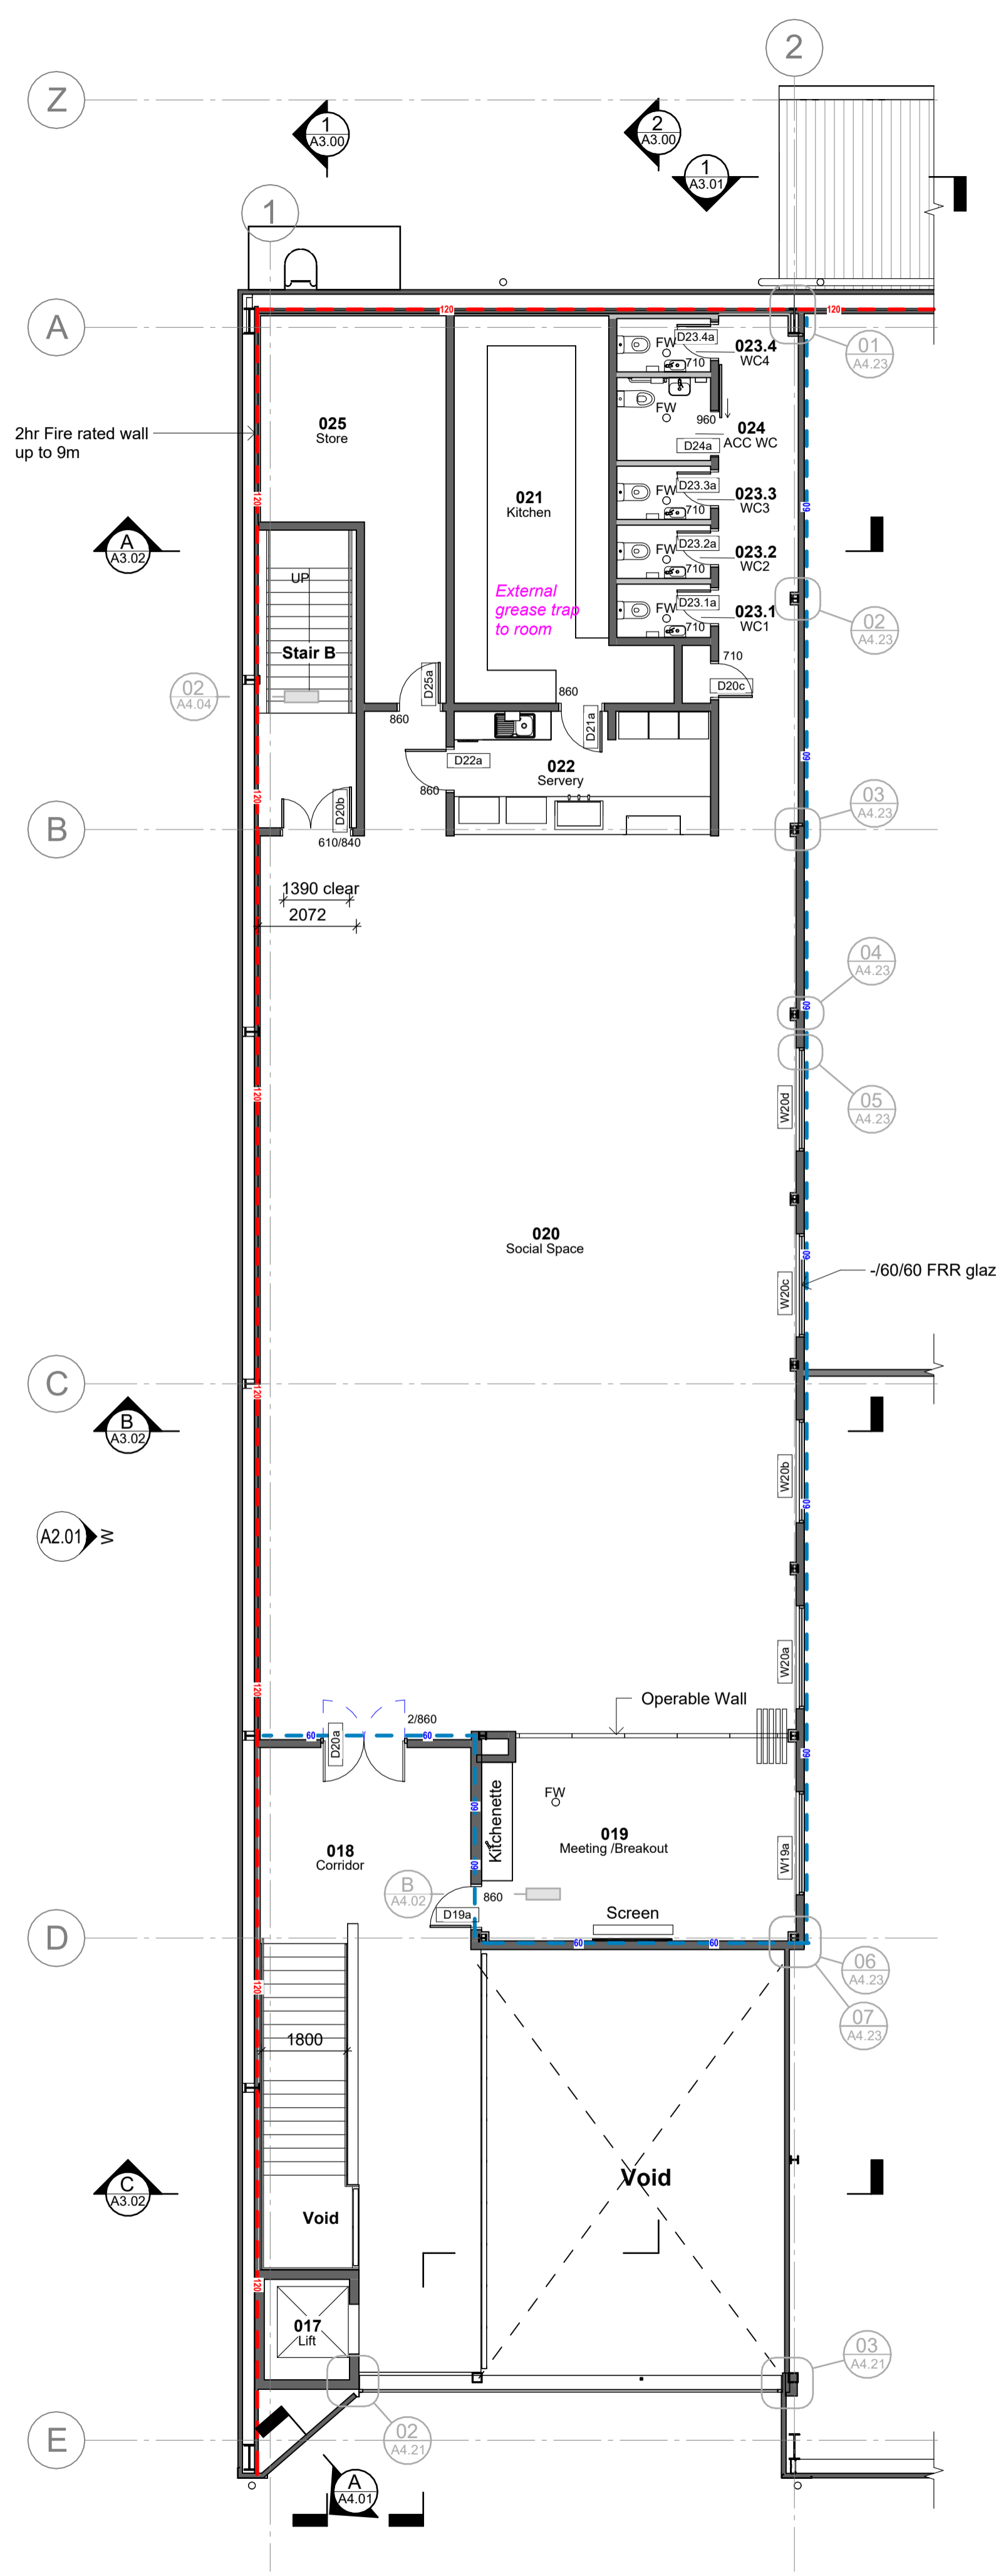

M Enlarged Amenities Lv M
 A2.00 1:100

Fire Legend

120	120	120	120/120/120 FRR fire rating
120	120	120	120/60/60 FRR fire rated floors
60	60	60	60/60/60 FRR fire rating
30	30	30	30/30/30 FRR fire rated stairs

Note: Also refer to PFC Fire Engineers report. Fire report takes precedence

ORIGINAL DOCUMENT IN COLOUR

REVISIONS:

REV	DATE	AMENDMENT
P3	06.06.24	GA Drawings
P4	26.06.24	GA Plan Updates 0.5
P5	27.06.24	50% Developed Package
P6	11.07.24	GFA Update
P7	12.02.25	QS Package
P8	18.02.25	QS Update Package
P9	07.03.25	WIP Issue 1
R0	21.03.25	Building Consent



Tauranga Badminton
 61 Newton Street, Tauranga
 for Apollo Projects (BOP Badminton)

Enlarged Amenities Plans

Scale (A1) As indicated	Job No. 2246
Drawing No. A1.15	Revision No. R0
Architecture HDT Ltd	